
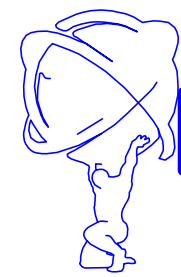
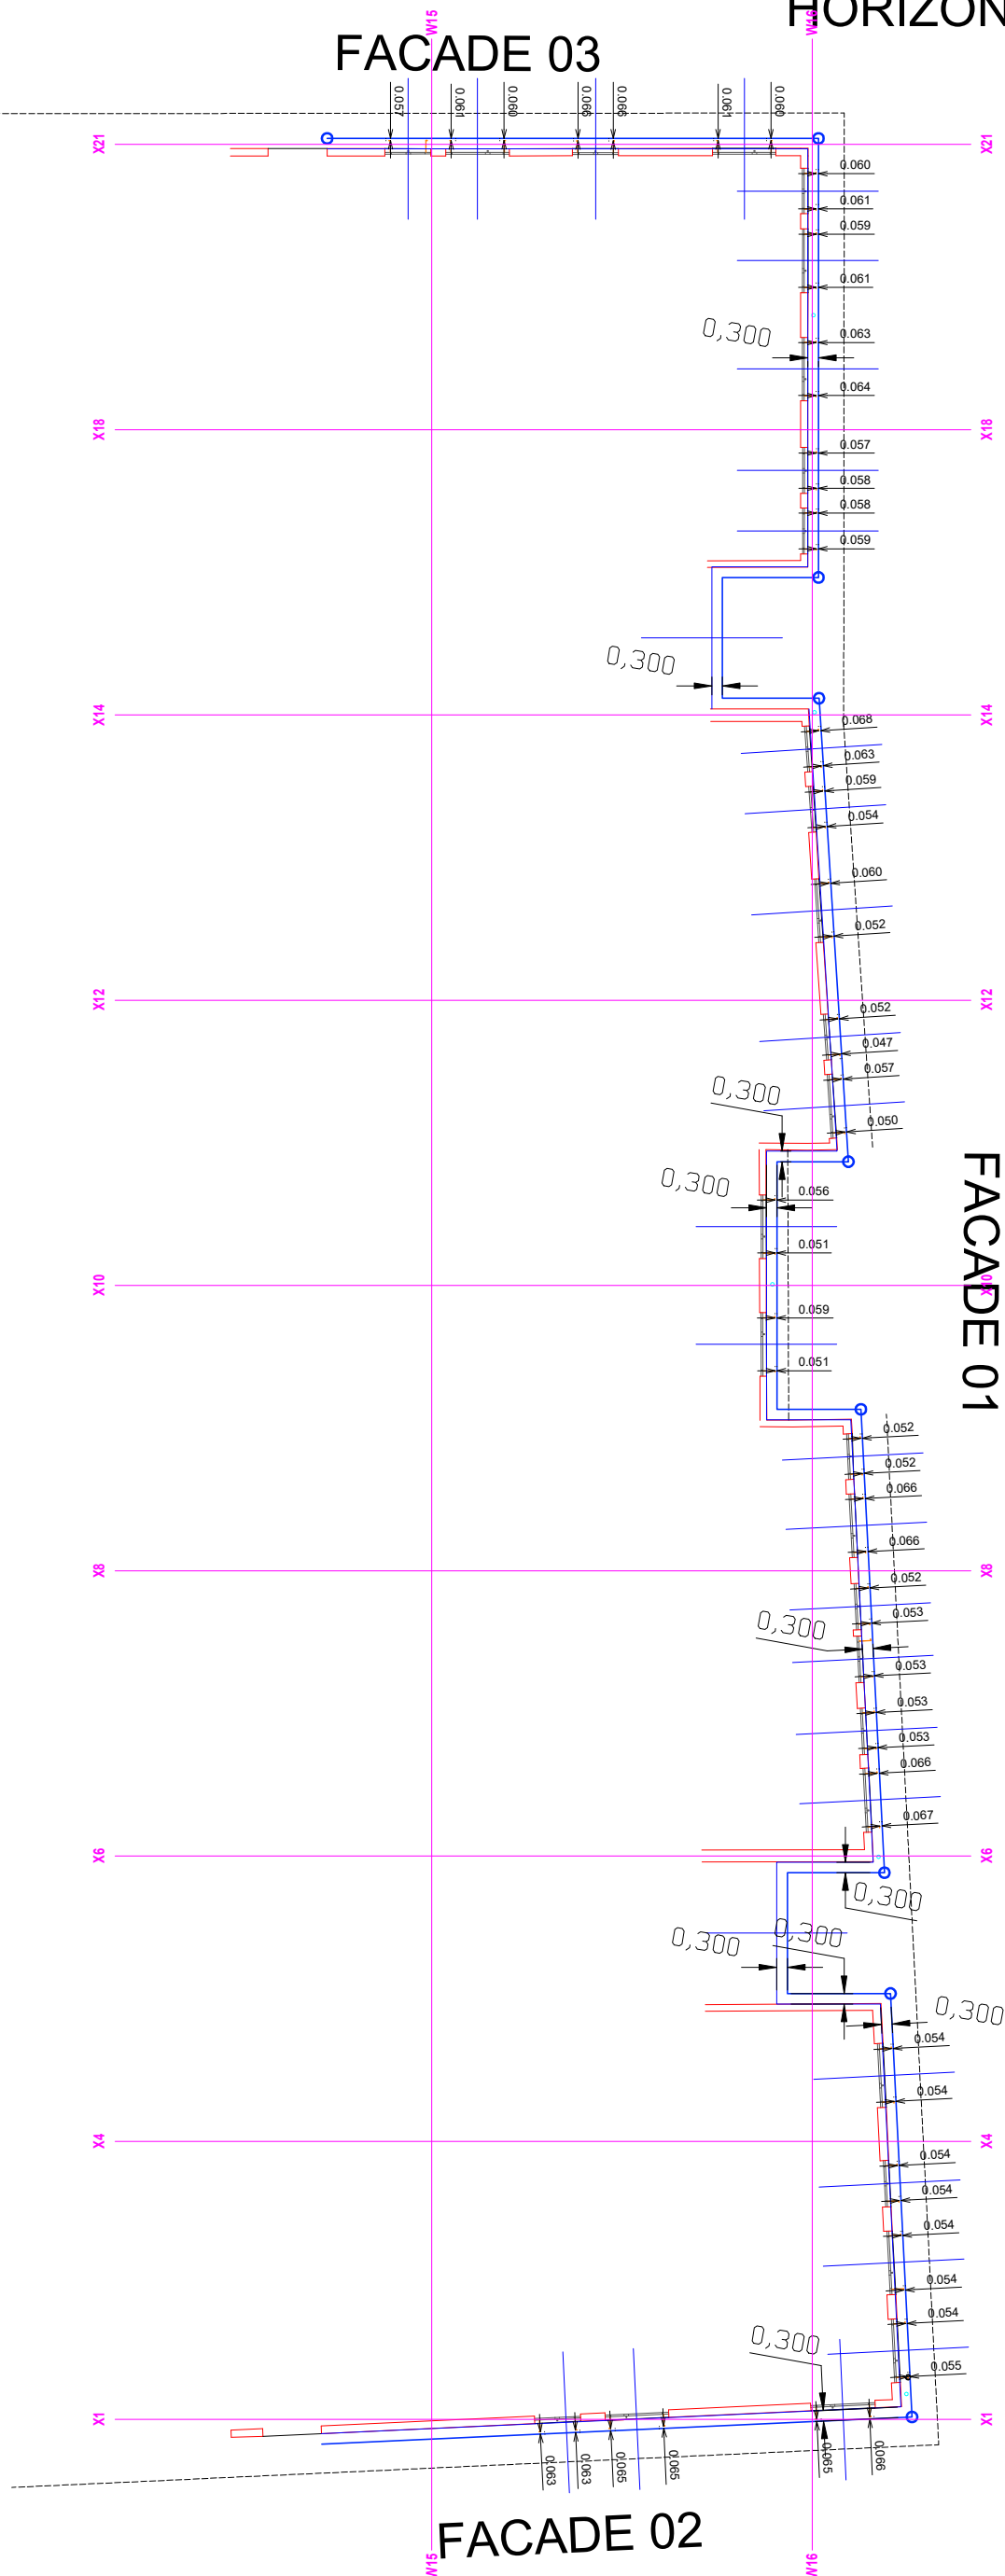


HORIZONTAL SECTION 01 (NIV +2)

FACADE 03

FACADE 01

FACADE 02

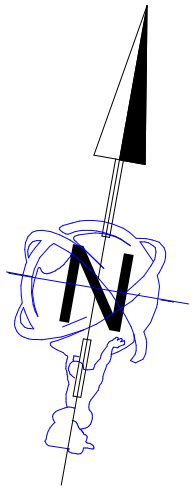

DIVATEC

Gemeten door gezworen ing. Landmeter-Expert
DIETER VANDEPOEL, LAN 081357
M: 0496/655.314
E: dieter@DIVATEC.be